



CITY OF
FAYETTEVILLE
ARKANSAS

STREET TREE REPLACEMENT PROJECT 2017

The City of Fayetteville is accepting bids for a street tree planting project. The project includes the acquisition and planting of 14 (2-inch caliper) trees of varying species (see attached list). Bid price should include tree material costs, planting as specified in the attached detail, and a 1 Year Maintenance Contract. Please see planting plan for specific locations of plantings.

Please write the Total Bid Price on the next sheet in the space provided below.

All prices quoted will be subject to applicable Arkansas State and local taxes (9.75%). The Bidder understands the City of Fayetteville reserves the right to reject any or all quotes, to award by line item(s) and to waive formalities deemed to be in the City's best interest. Bidder agrees that this quote shall be good and may not be withdrawn for a period of sixty (60) calendar days.

Please email your quote to Rachael Schaffner at rschaffner@fayetteville-ar.gov by

Friday, November 3rd at 5:00 PM.

Questions should be directed to:

Rachael Schaffner, Sustainability Project Coordinator, 479.575.8268
or Justin Clay, Parking Manager, 479.575.8277

Bid for 2017 Tree Replacement:

Name of Business: _____

Address: _____

City: _____ State: _____ Zip: _____

Phone Number: _____ Email: _____


Bid Items Spreadsheet					
Description	Quantity	Unit	Unit Cost	Total	
Remove trunk and limbs (one dead tree at location F)	1				
Remove stump and root balls (locations B, D, E, F, G, H, I)	7				
Remove all debris from limb, stump, and root removal	7				
Turn and Amend the top 2' of soil in tree wells. Amend with compost (locations B, D, E, F, G, H, I).	7				
Plant London Planes, one each in locations B, D, F, G, H, and I	6				
Plant Redbuds, one in location E, four in location A, and 3 in Location C	8				
Water as needed to ensure establishment through 1 Year Guarantee after Acceptance.	14				
SUBTOTAL					
TAX (9.75%)					
TOTAL BID PRICE					

This bid was submitted on _____ of 2017 by: _____
Name (please print)

LOCATIONS:



- A. Watson Street (north side of near corner of West Ave) in front of LIT and Z330 – 4 new street trees (no wells)
- B. West Avenue (east side near corner of Watson Street) – 1 replacement tree in existing well
- C. Lafayette Street (north side near corner of Vandeventer) – 3 new street trees (no wells)
- D. Dickson Street (north side in front of Willy D’s Piano Bar) – 1 replacement tree in existing well
- E. Block Street (west side near corner of Dickson) – 1 replacement tree in existing well
- F. Center Street (north side in front of Champions for Kids) – 1 replacement tree in existing well
- G. East Avenue (west side near corner of Center Street) – 1 replacement tree in existing well
- H. Mountain Street (south side in front of Tiny Tims Pizza) – 1 replacement tree in existing well
- I. Mountain Street (Southeast corner of Block and Mountain) – 1 replacement tree in existing well

PLANTING DETAIL:

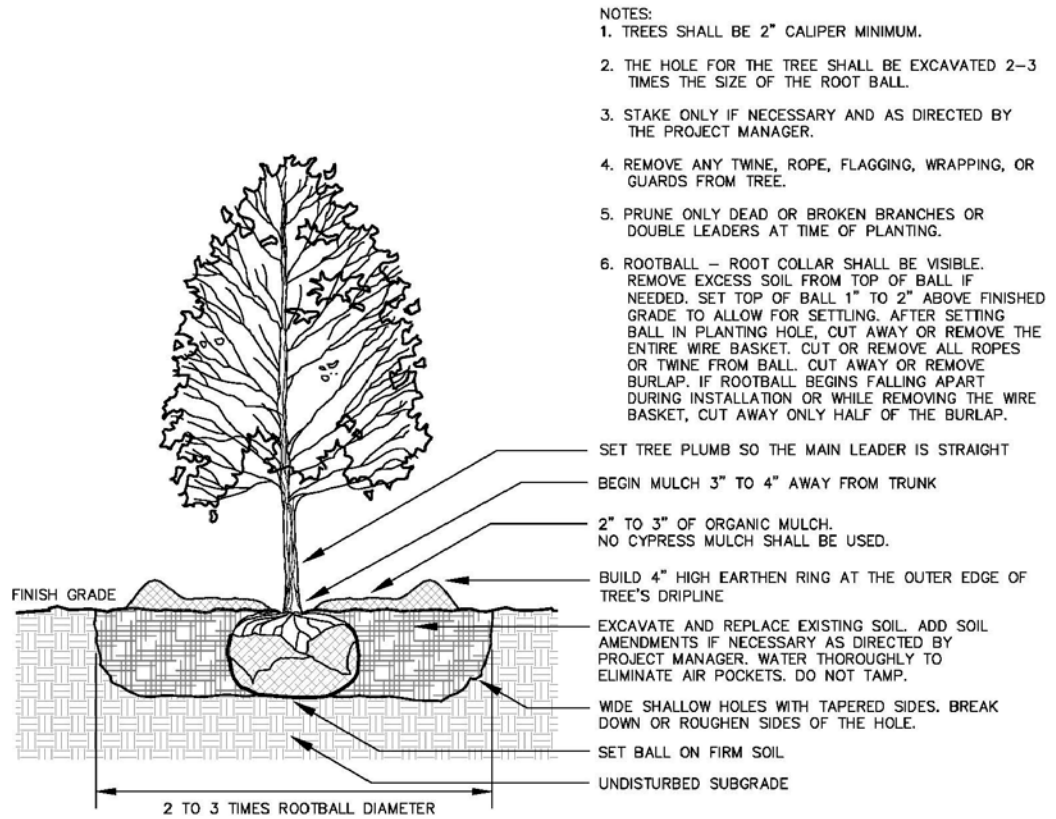

○ TREE PLANTING DETAIL
NOT TO SCALE

New and Replacement Street Trees for Fayetteville

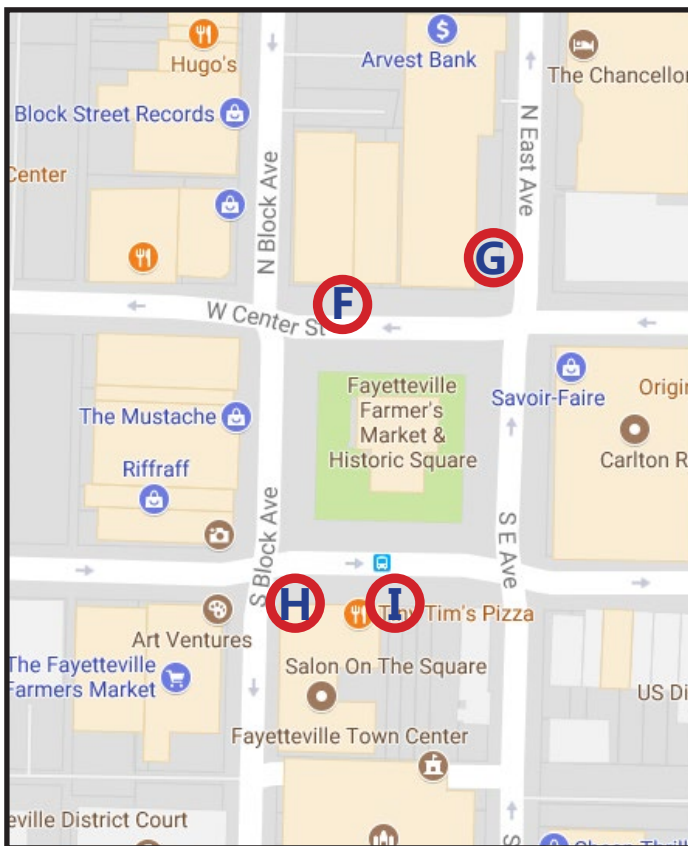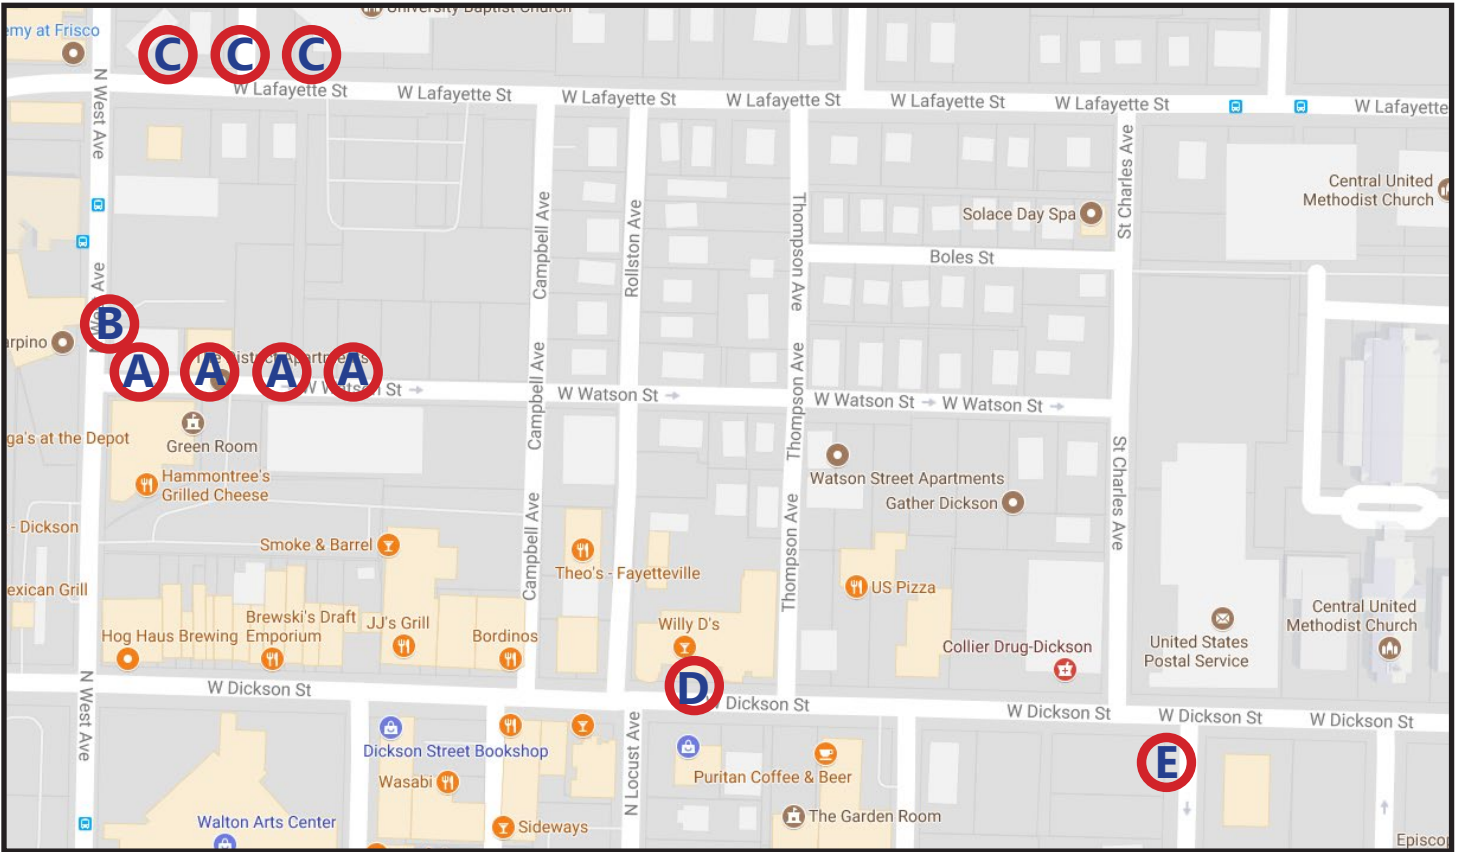

A. Watson Street (north side of near corner of West Ave) in front of LIT and Z330 – 4 new street trees (no wells)

B West Avenue (east side near corner of Watson Street) – 1 replacement tree in existing well

C. Lafayette Street (north side near corner of Vandeventer) – 3 new street trees (no wells)

D. Dickson Street (north side in front of Willy D's Piano Bar) – 1 replacement tree in existing well

E. Block Street (west side near corner of Dickson) – 1 replacement tree in existing well

F. Center Street (north side in front of Champions for Kids) – 1 replacement tree in existing well

G. East Avenue (west side near corner of Center Street) – 1 replacement tree in existing well

H. Mountain Street (south side in front of Tiny Tims Pizza) – 1 replacement tree in existing well

I. Mountain Street (Southeast corner of Block and Mountain) – 1 replacement tree in existing well