




Present Minimum Footing Requirements

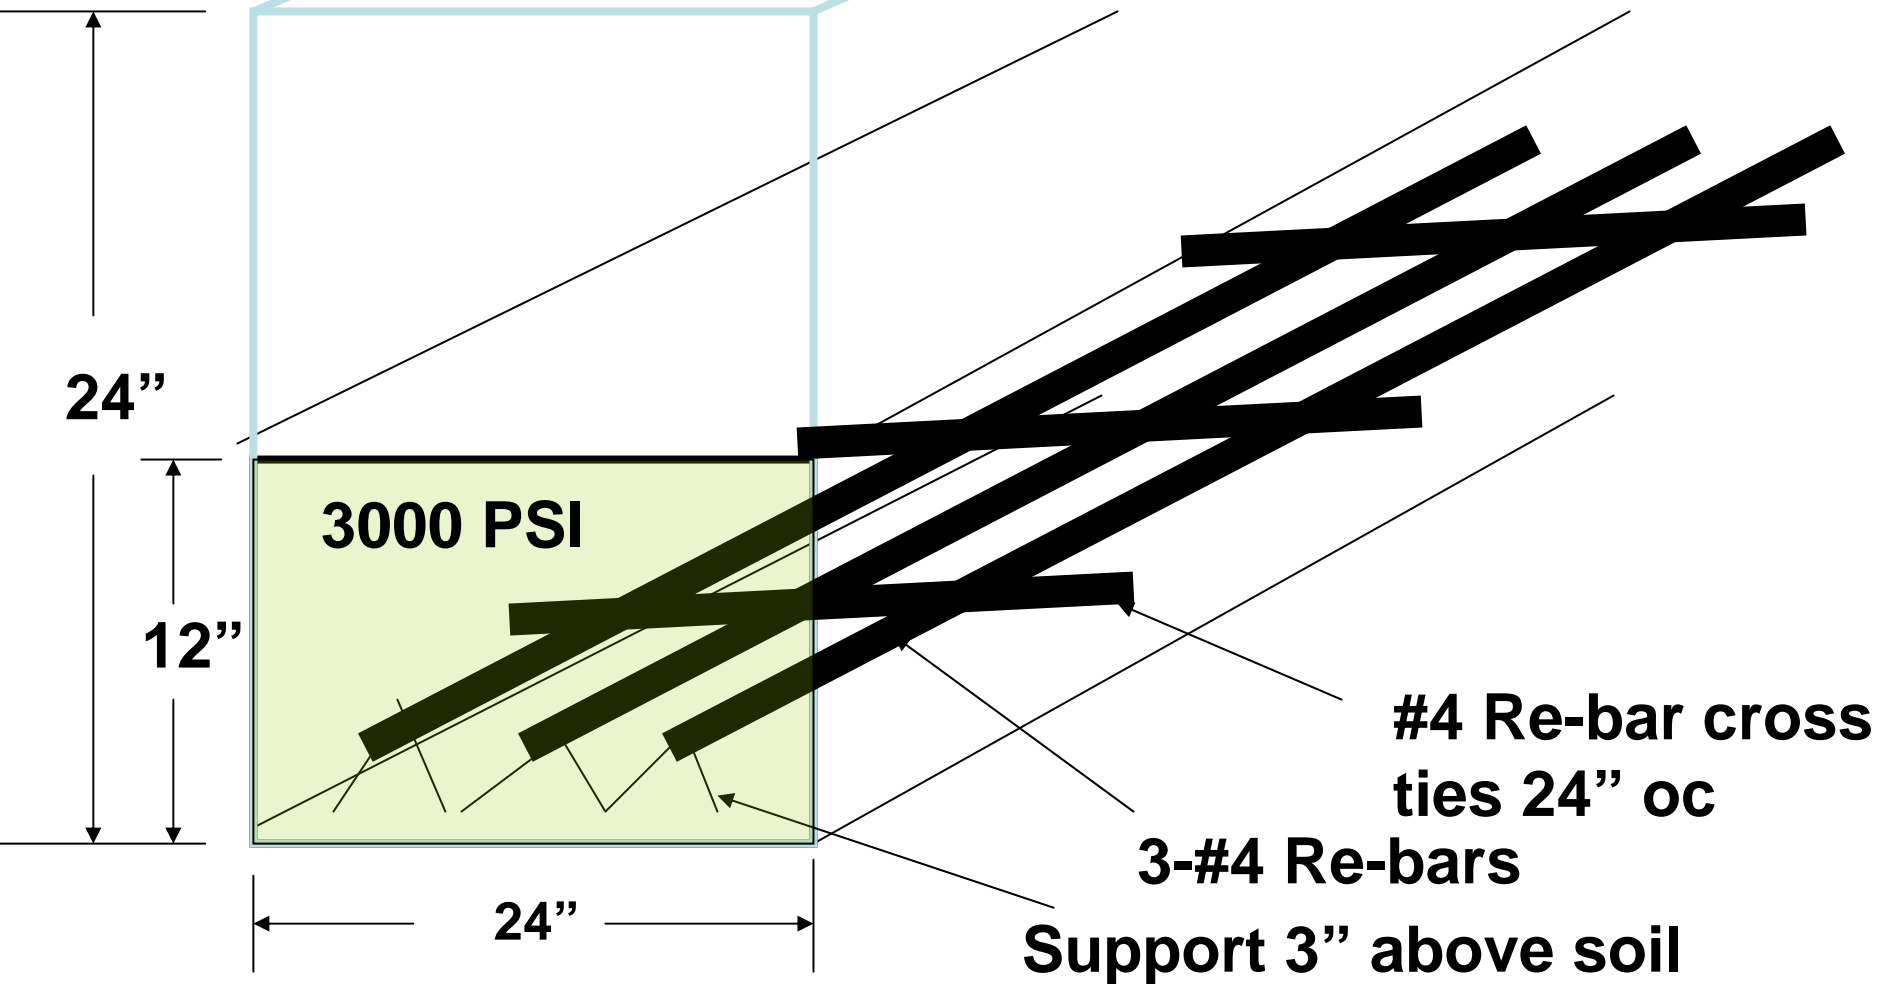


Step footings

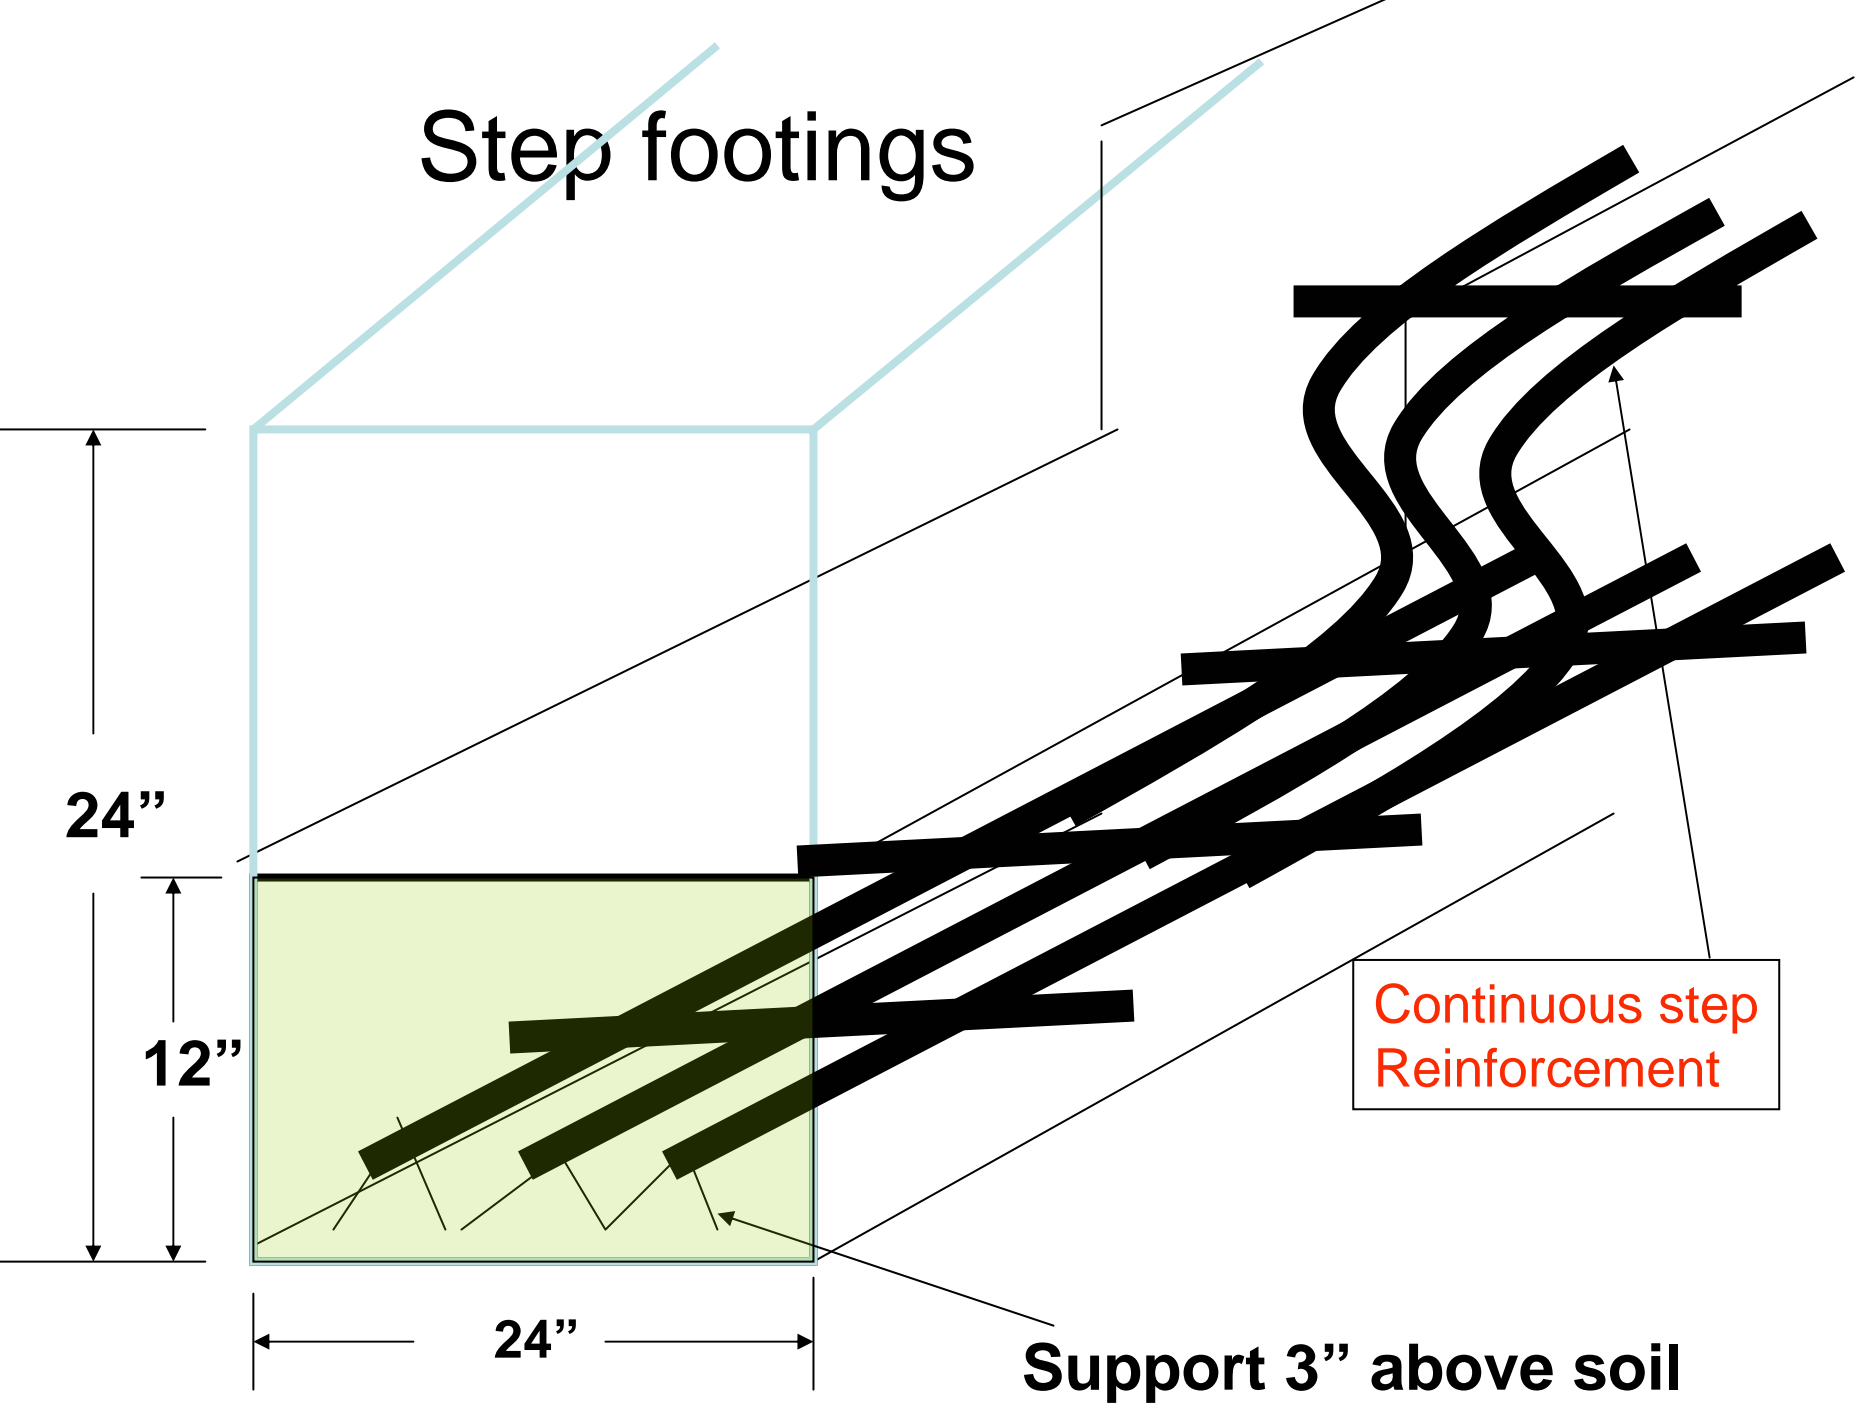

Footing Corners

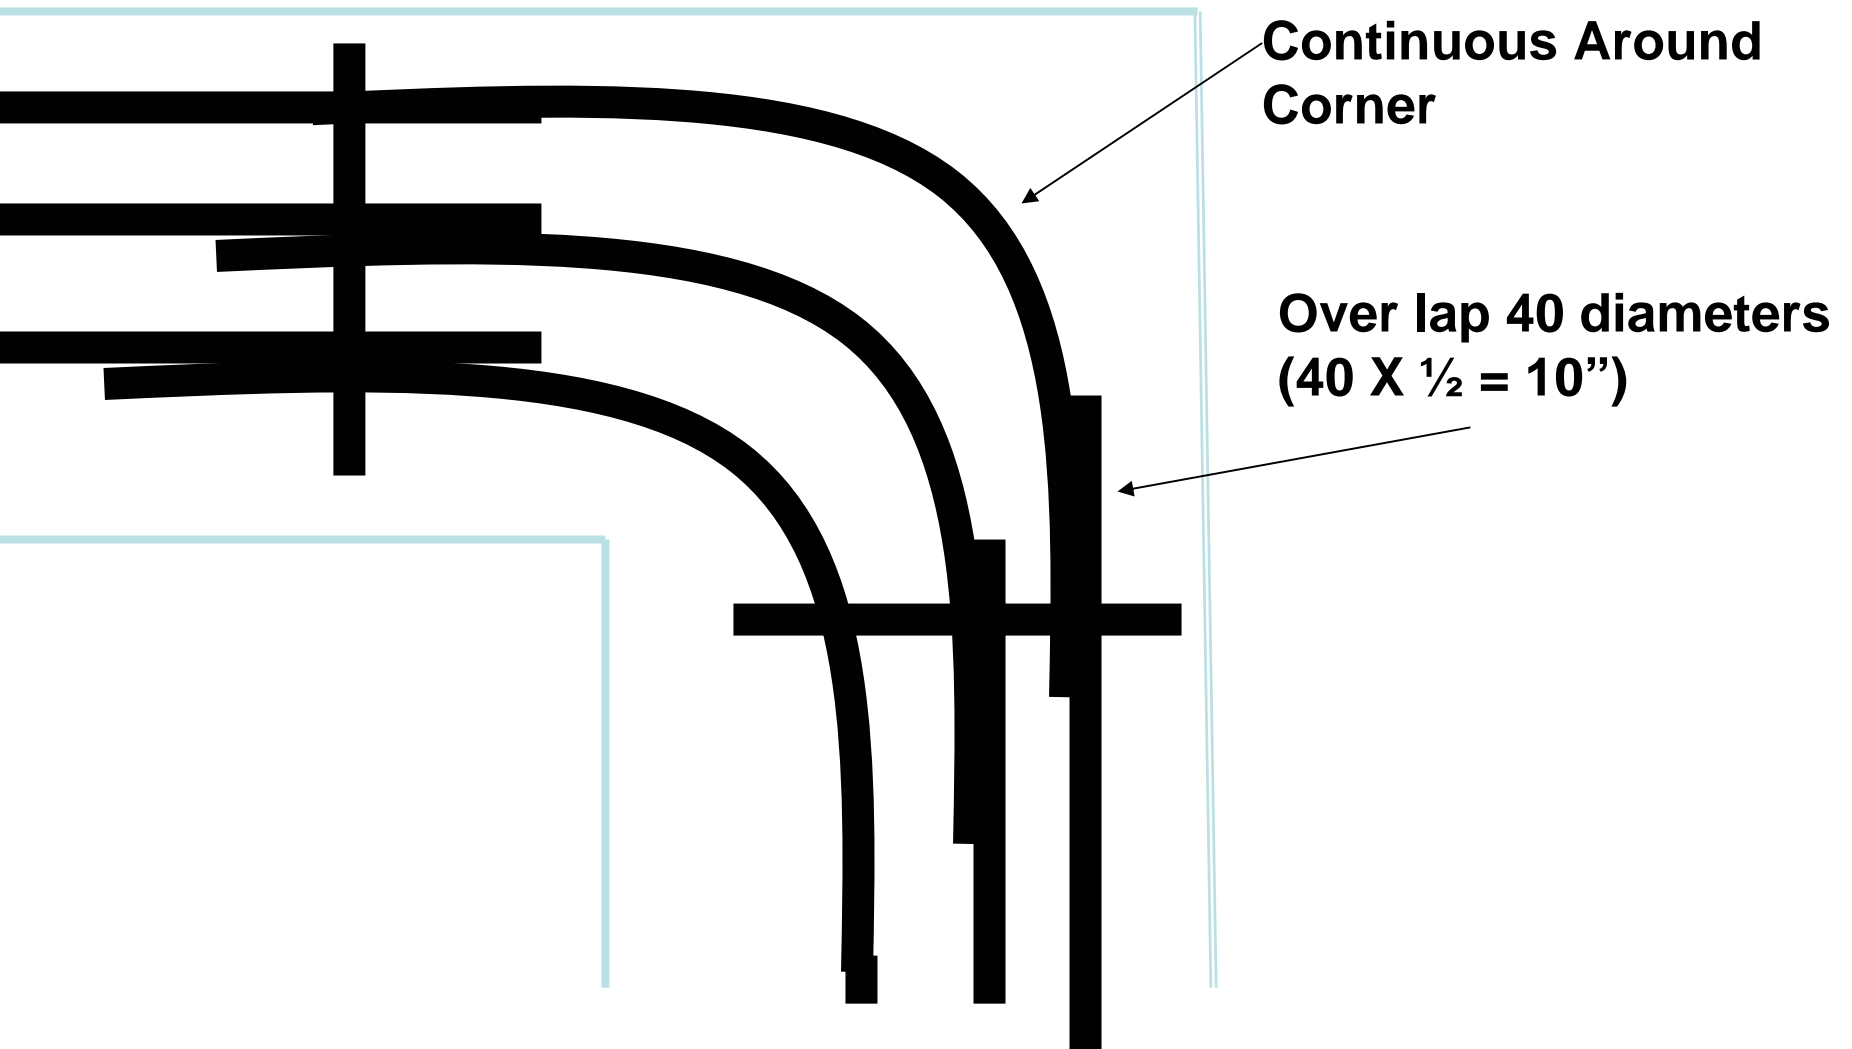

Footing Corners

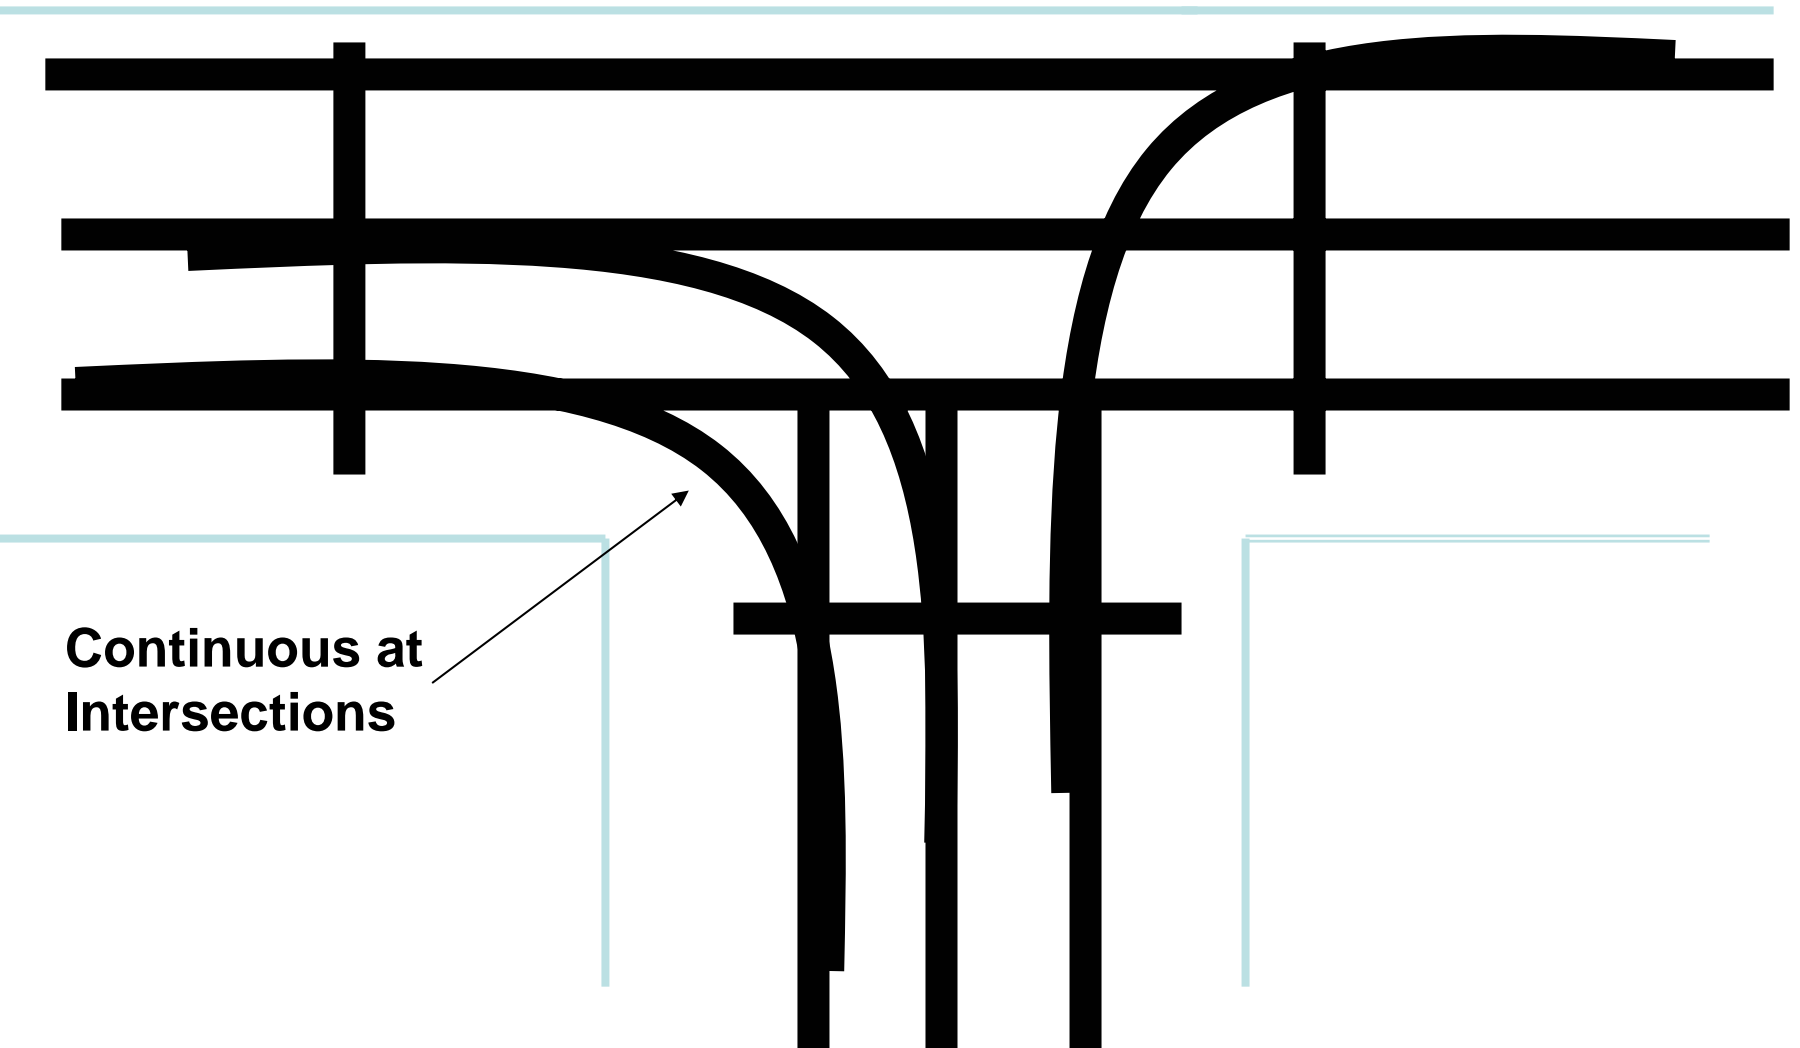

**Continuous at
Intersections**

UFER Ground

